
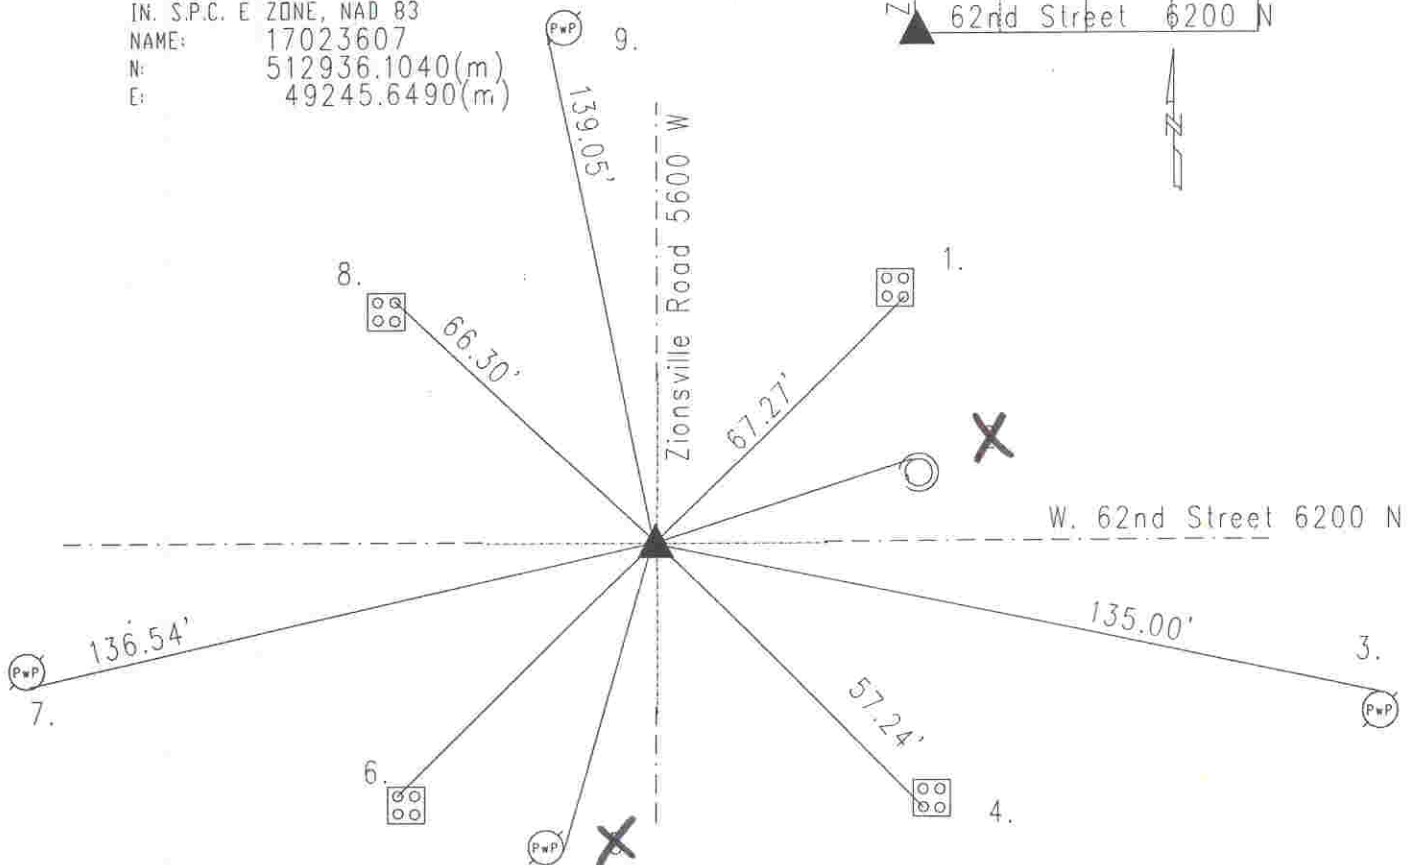


OFFICE OF THE MARION COUNTY SURVEYOR
SECTION RECORD CORNER
SECTION 36 TOWNSHIP 17 RANGE 2
DATE: -4-18-2000- 5-9-05
PARTY CHIEF: Wilcoxon
CREW: _____
TYPE OF MARKER: Harrison
METHOD OF ESTABLISHMENT: County: 6-2-94

IN. S.P.C. E ZONE, NAD 83
NAME: 17023607
N: 512936.1040(m)
E: 49245.6490(m)

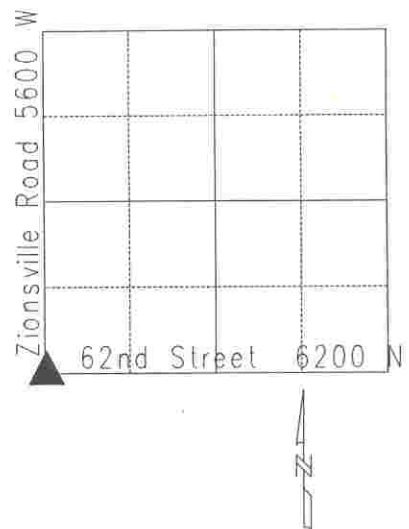

Original post set 1821 by Laughlin with witnesses: 14" beech S 23 W 12 links, 10" sugar N 33 E 19 links per Marion County Atlas pg. 4. Hosbrook 2-14&15-1853 called (no stone) but witnesses: 20" beech S 30 1/2 W 37 links, 15" sugar N 38 1/2 E 55 links per Pike Township Legal Survey Book pg. 45. Schmidt 10-10-61 called stone. Schultz 7-30-63 called brass plug in concrete. Burres 1-23-64 called the same. Miller 5-22-75 called the same 2" down. Gries 3-16-88 called the same. Kiste excavated 6-2-94, called railroad spike found 4" down. Road nail found 8" down. Brass plug found 13" down. Set Harrison. Re-tied 4-18-2000 by Wilcoxon.

HC723607

REF.	DISTANCE	DESCRIPTION
1.	67.27'	Cut 'x' SE-bolt of stop light base
2.	135.00'	Cut 'x' NW bell rim of manhole
3.	135.00'	PK nail N PwP#6-295B 12"up
4.	57.24'	Cut 'x' SW-bolt stop light base
5.	139.05'	Railroad spike E PwP#4-295B 10"up
6.	53.11'	Cut 'x' NW bolt stop light base
7.	136.54'	PK nail SE PwP#3-295B 12"up
8.	66.30'	Cut 'x' NE-bolt of stop light base
9.	139.05'	PK nail W PwP#38-295A 12"up